


TEATRUL TINERETULUI PIATRA NEAMȚ

SALA MARE

PLAN CIRCUITE LUMINI

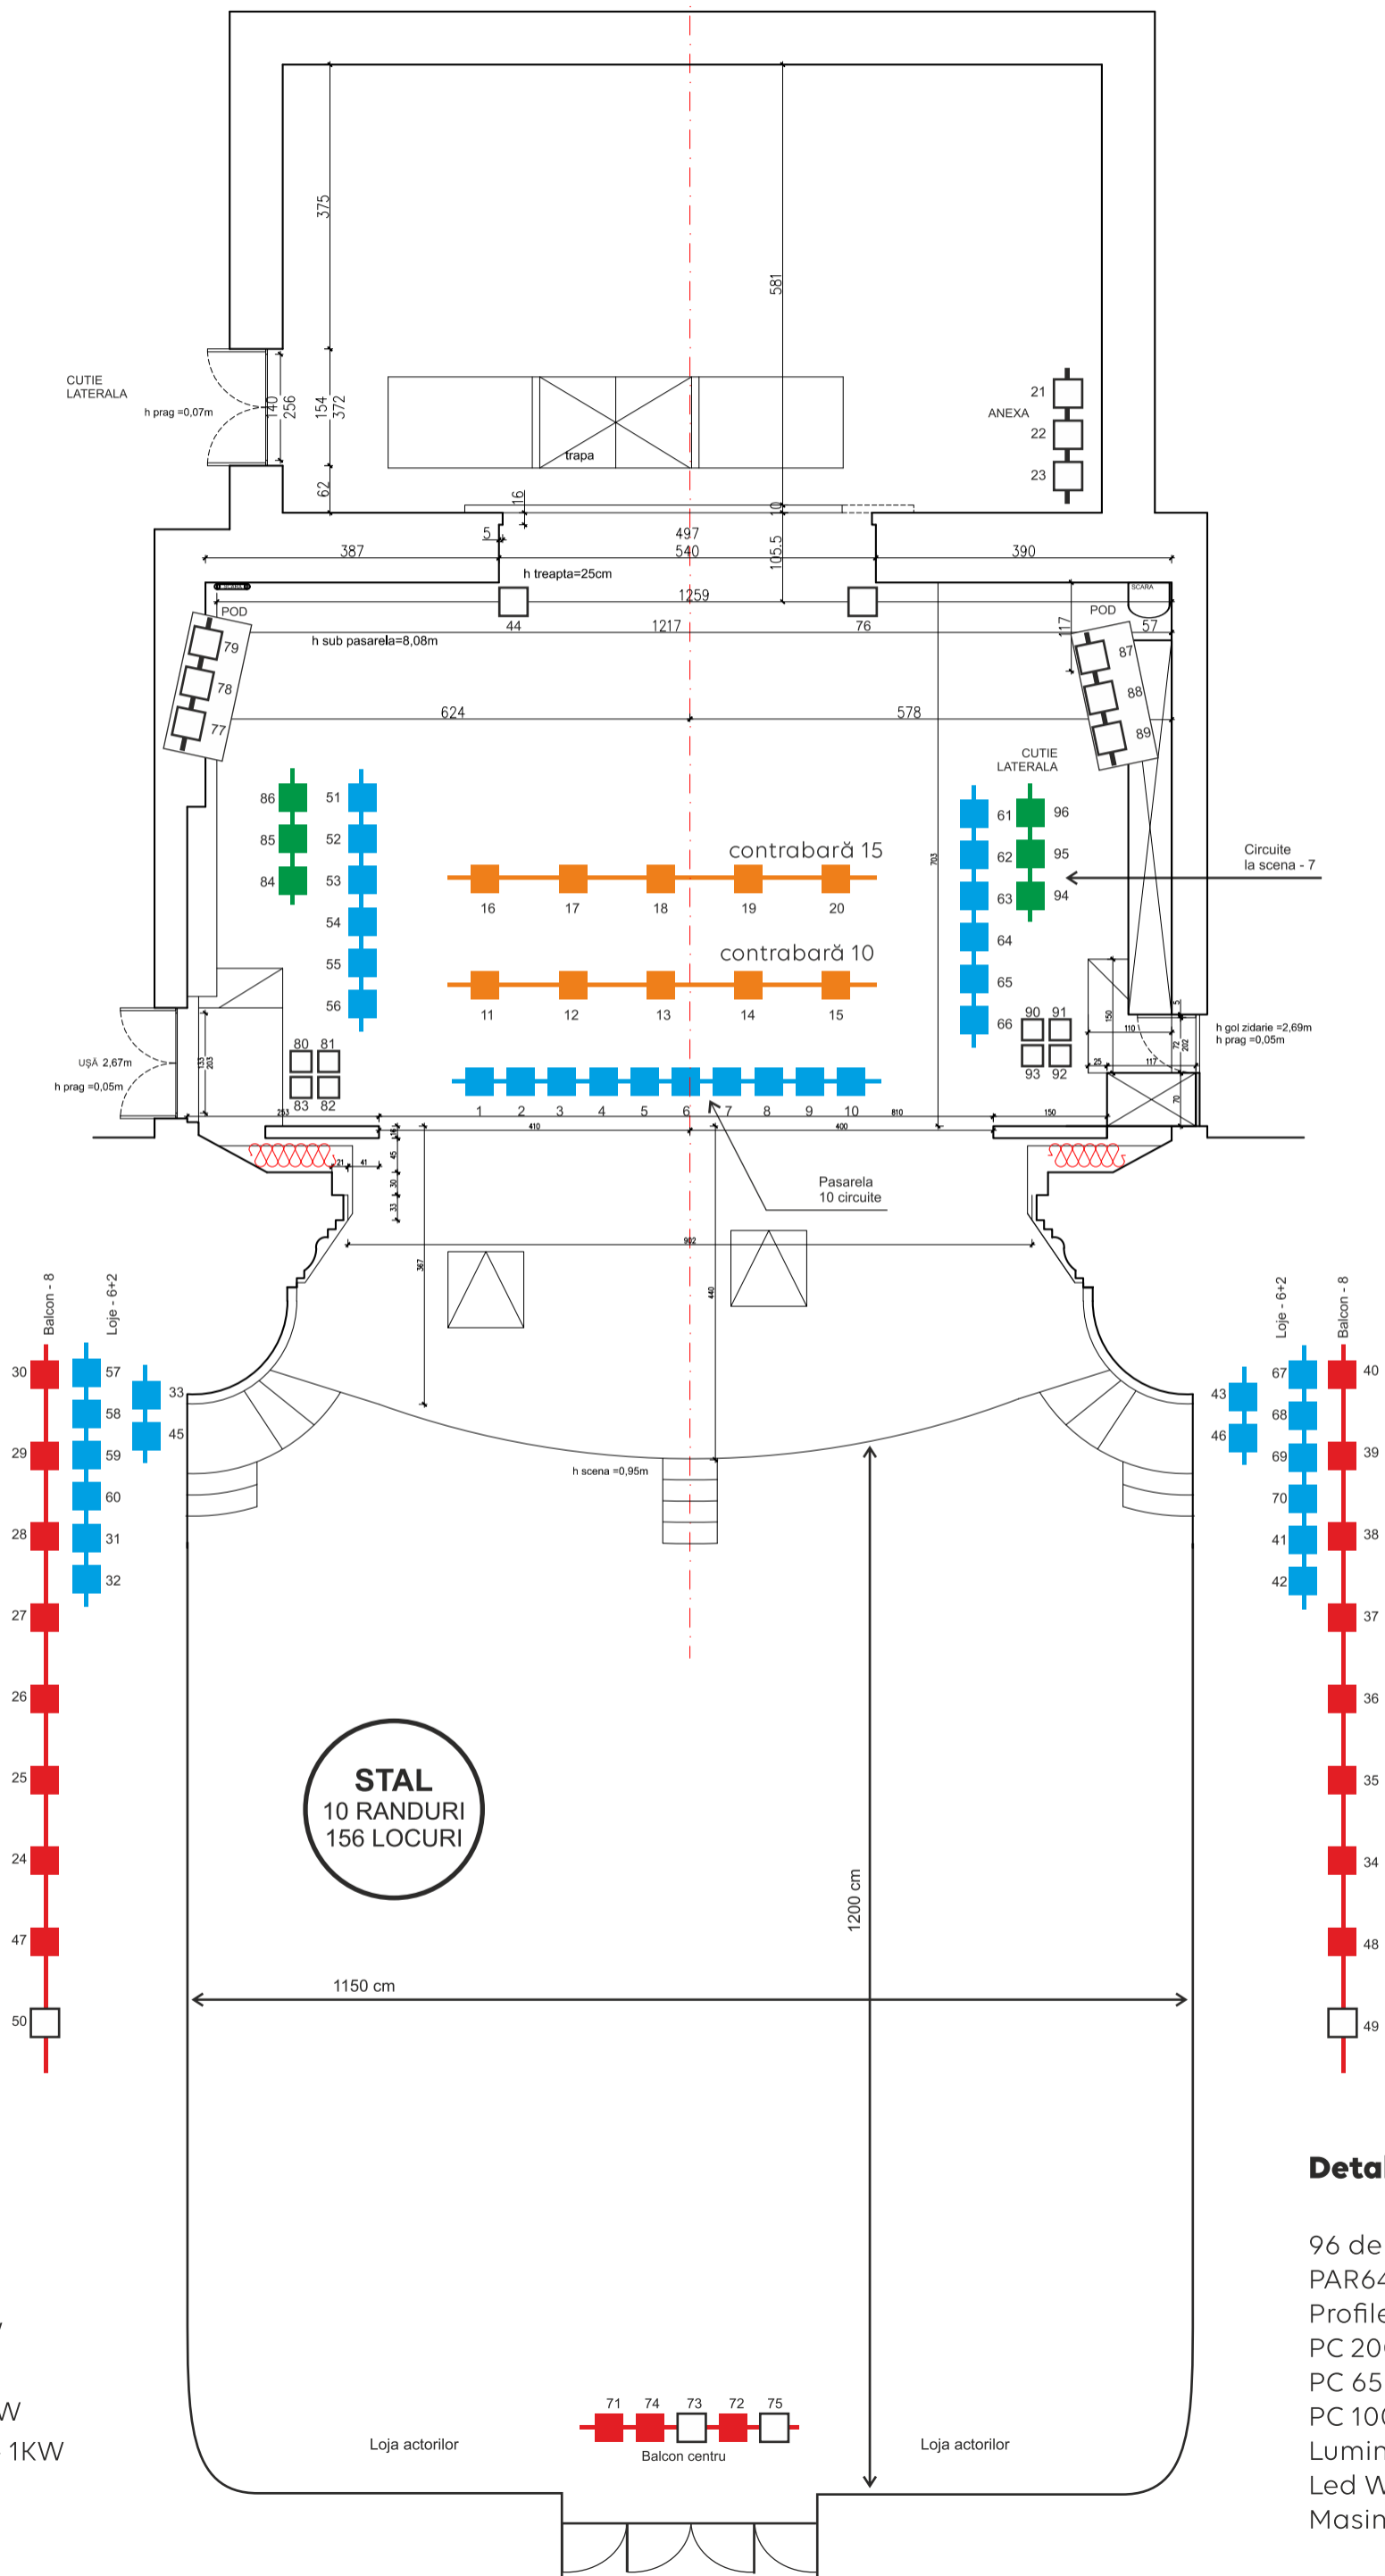

Legenda:

- PC 2KW
- PC 1KW
- PC 650W
- PAR64 - 1KW
- LIBER

Detalii tehnice lumini:

- 96 de circuite
- PAR64-100W - 30 buc
- Profile 750W - 8 buc
- PC 2000W - 18 buc
- PC 650W - 6 buc
- PC 1000W - 30 buc
- Lumini inteligente CAMEO - 5 buc
- Led Wash Moving Head - 2 buc
- Masina fum - 1 buc