


TEATRUL TINERETULUI PIATRA NEAMȚ

SALA MARE

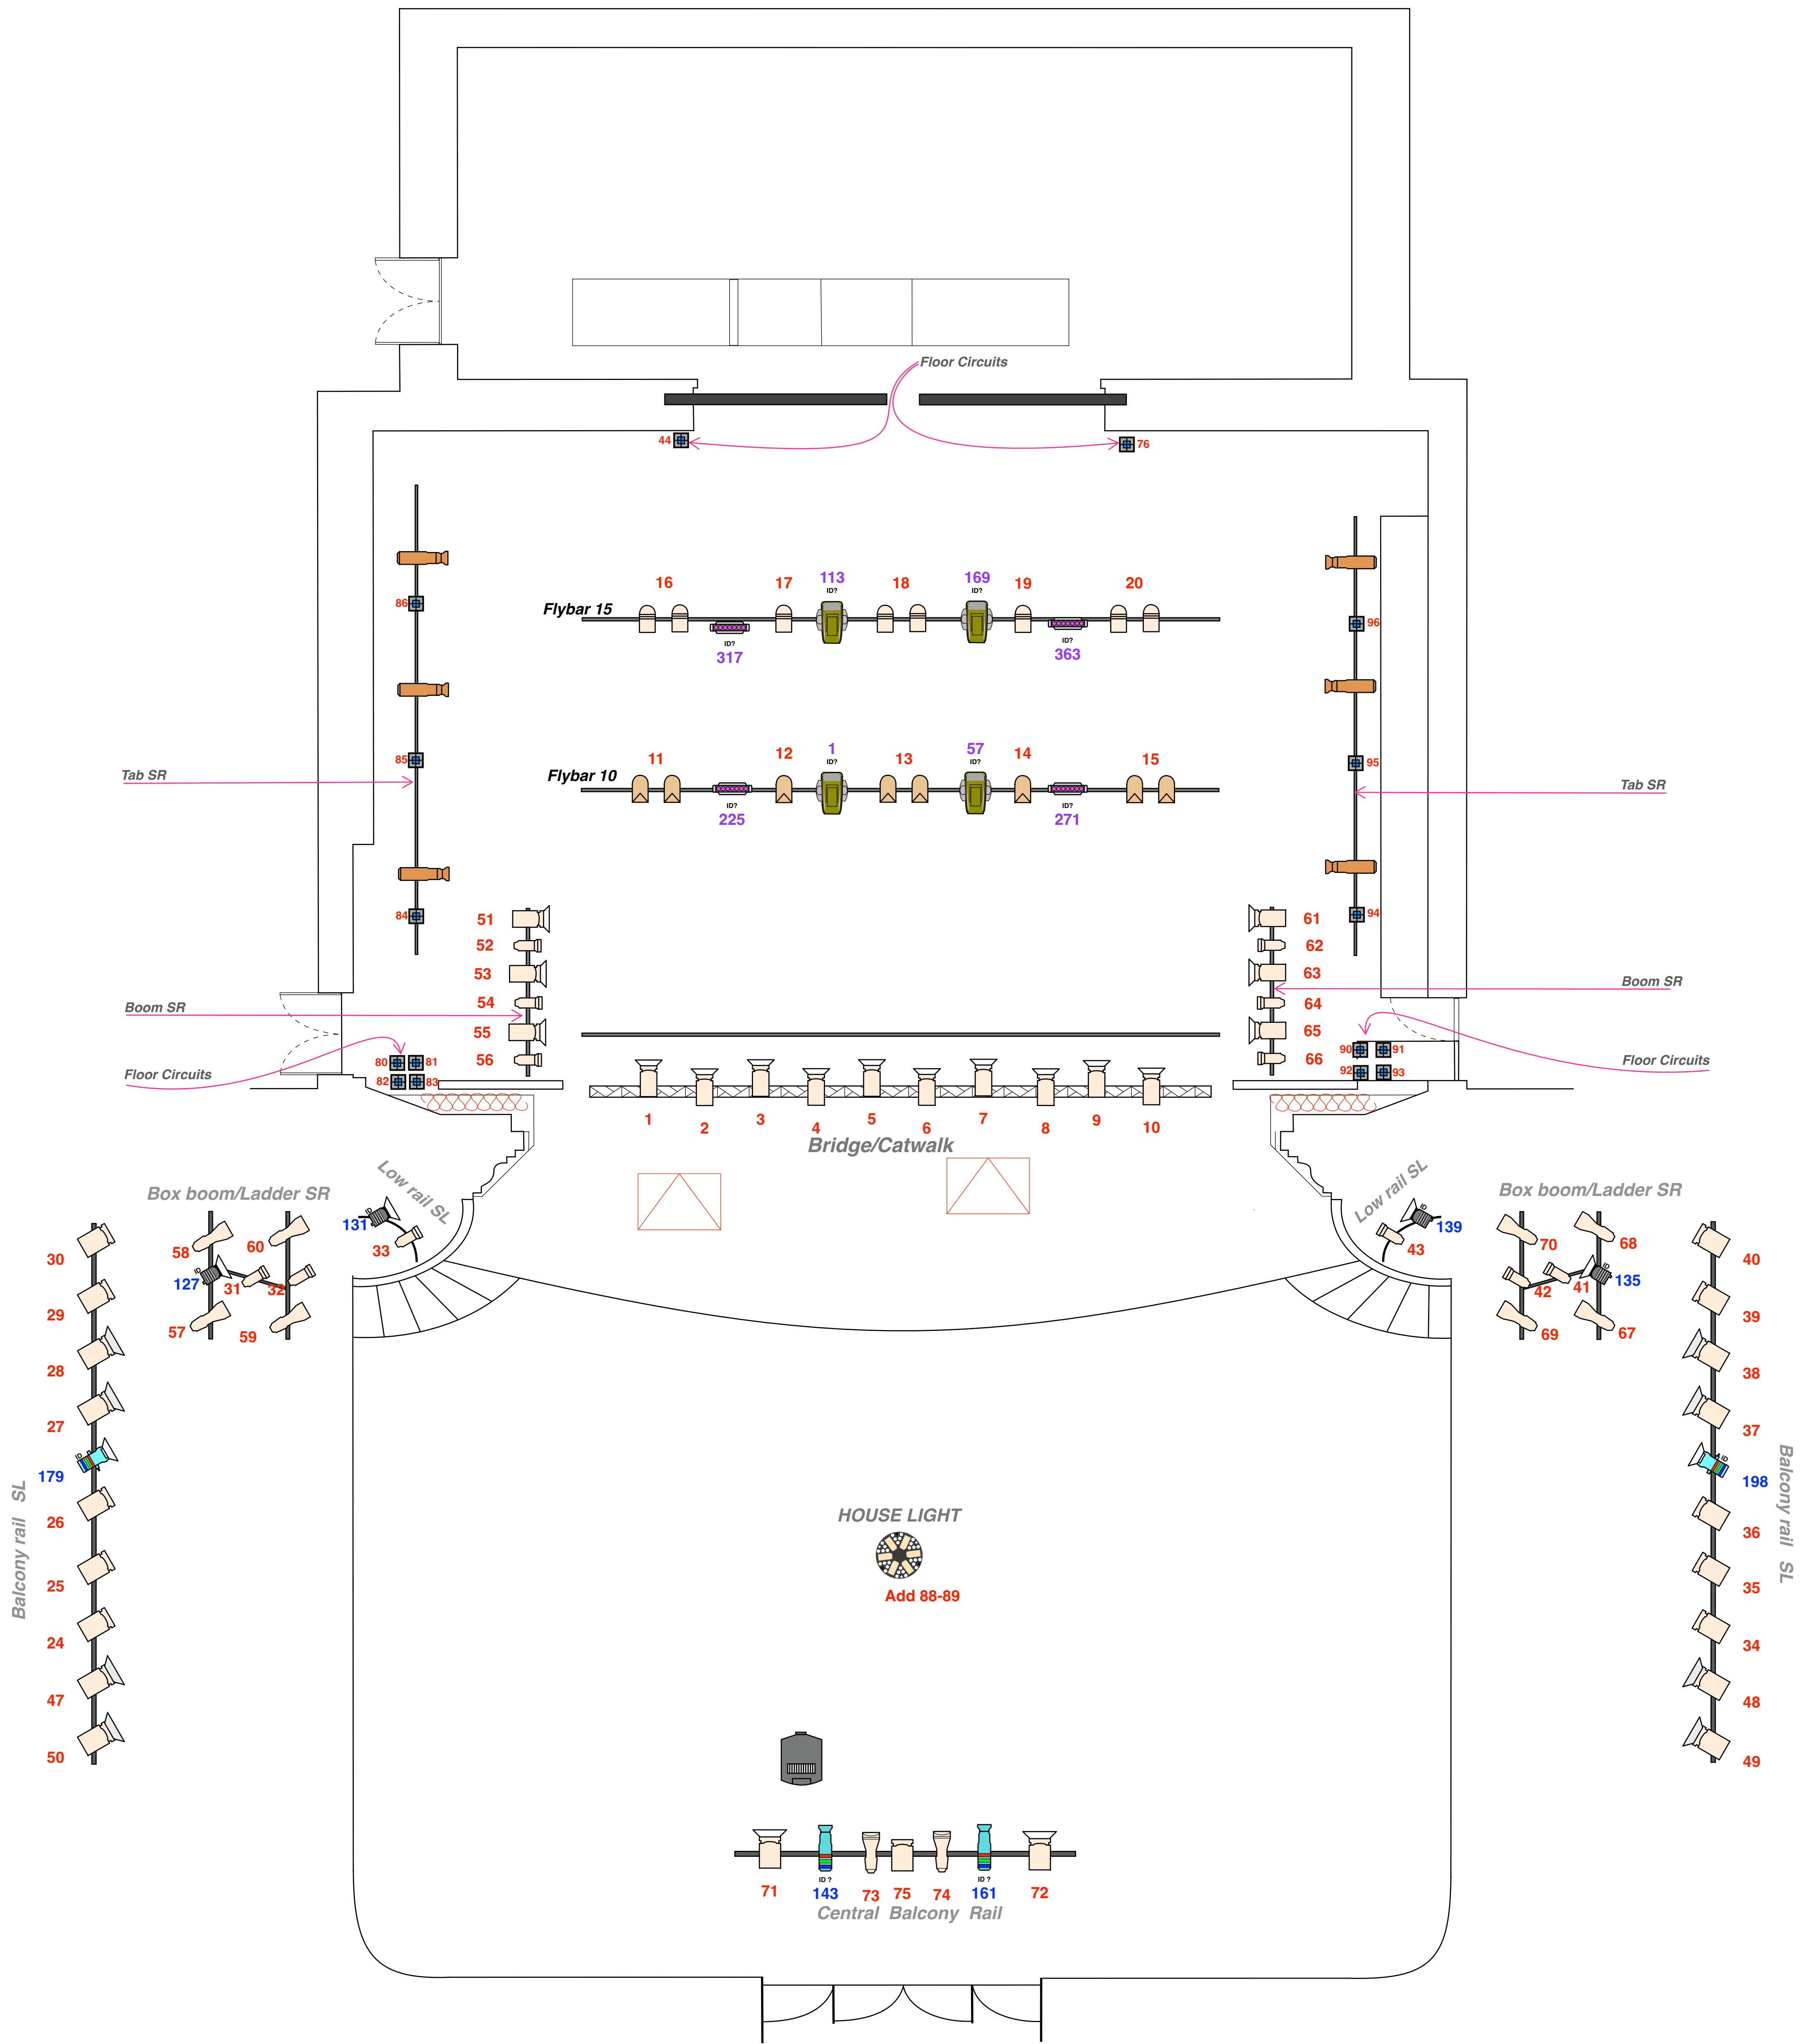

LIGHTING DESIGNER:
Costi Baci
Cristian Niculescu
REV: 27.11.2024

KEY
 Universe 1
 Channel 0000
 Address 0000
 Universe 2
 Address 1000

Conventional Light	
	DTS Scena 2000 W
	DTS Scena 1000 W
	PAR 64 CP61 Long
	PAR 64 CP62 Long
	ETC Source 4 Zoom 25°-50°
	ETC Source 4 Zoom 15°-30°
	ETC Source 4 Jr Zoom 25°-50°

LED Light	
	Chauvet Pro Ovation Reve E-3
	Chauvet Pro Ovation E-260WW
	Chauvet Pro Ovation F-915VW
	Lupo Dayled 1000 Pro 5600K
	LED bar Cameo Pixbar 650C PRO
	Elation Sixbar. 1000

Moving Light	
	Ayrton Diablo TC Profile
	Chauvet DJ Intimidator 140 SR
	Stairville Wash MH - Z1915
	Ayrton Magic Blade FX

	Video Projector Epson 15000L Laser
	Hazer cameo
	Barndoors/Voleuri
	Dimmable circuit
	Iris